


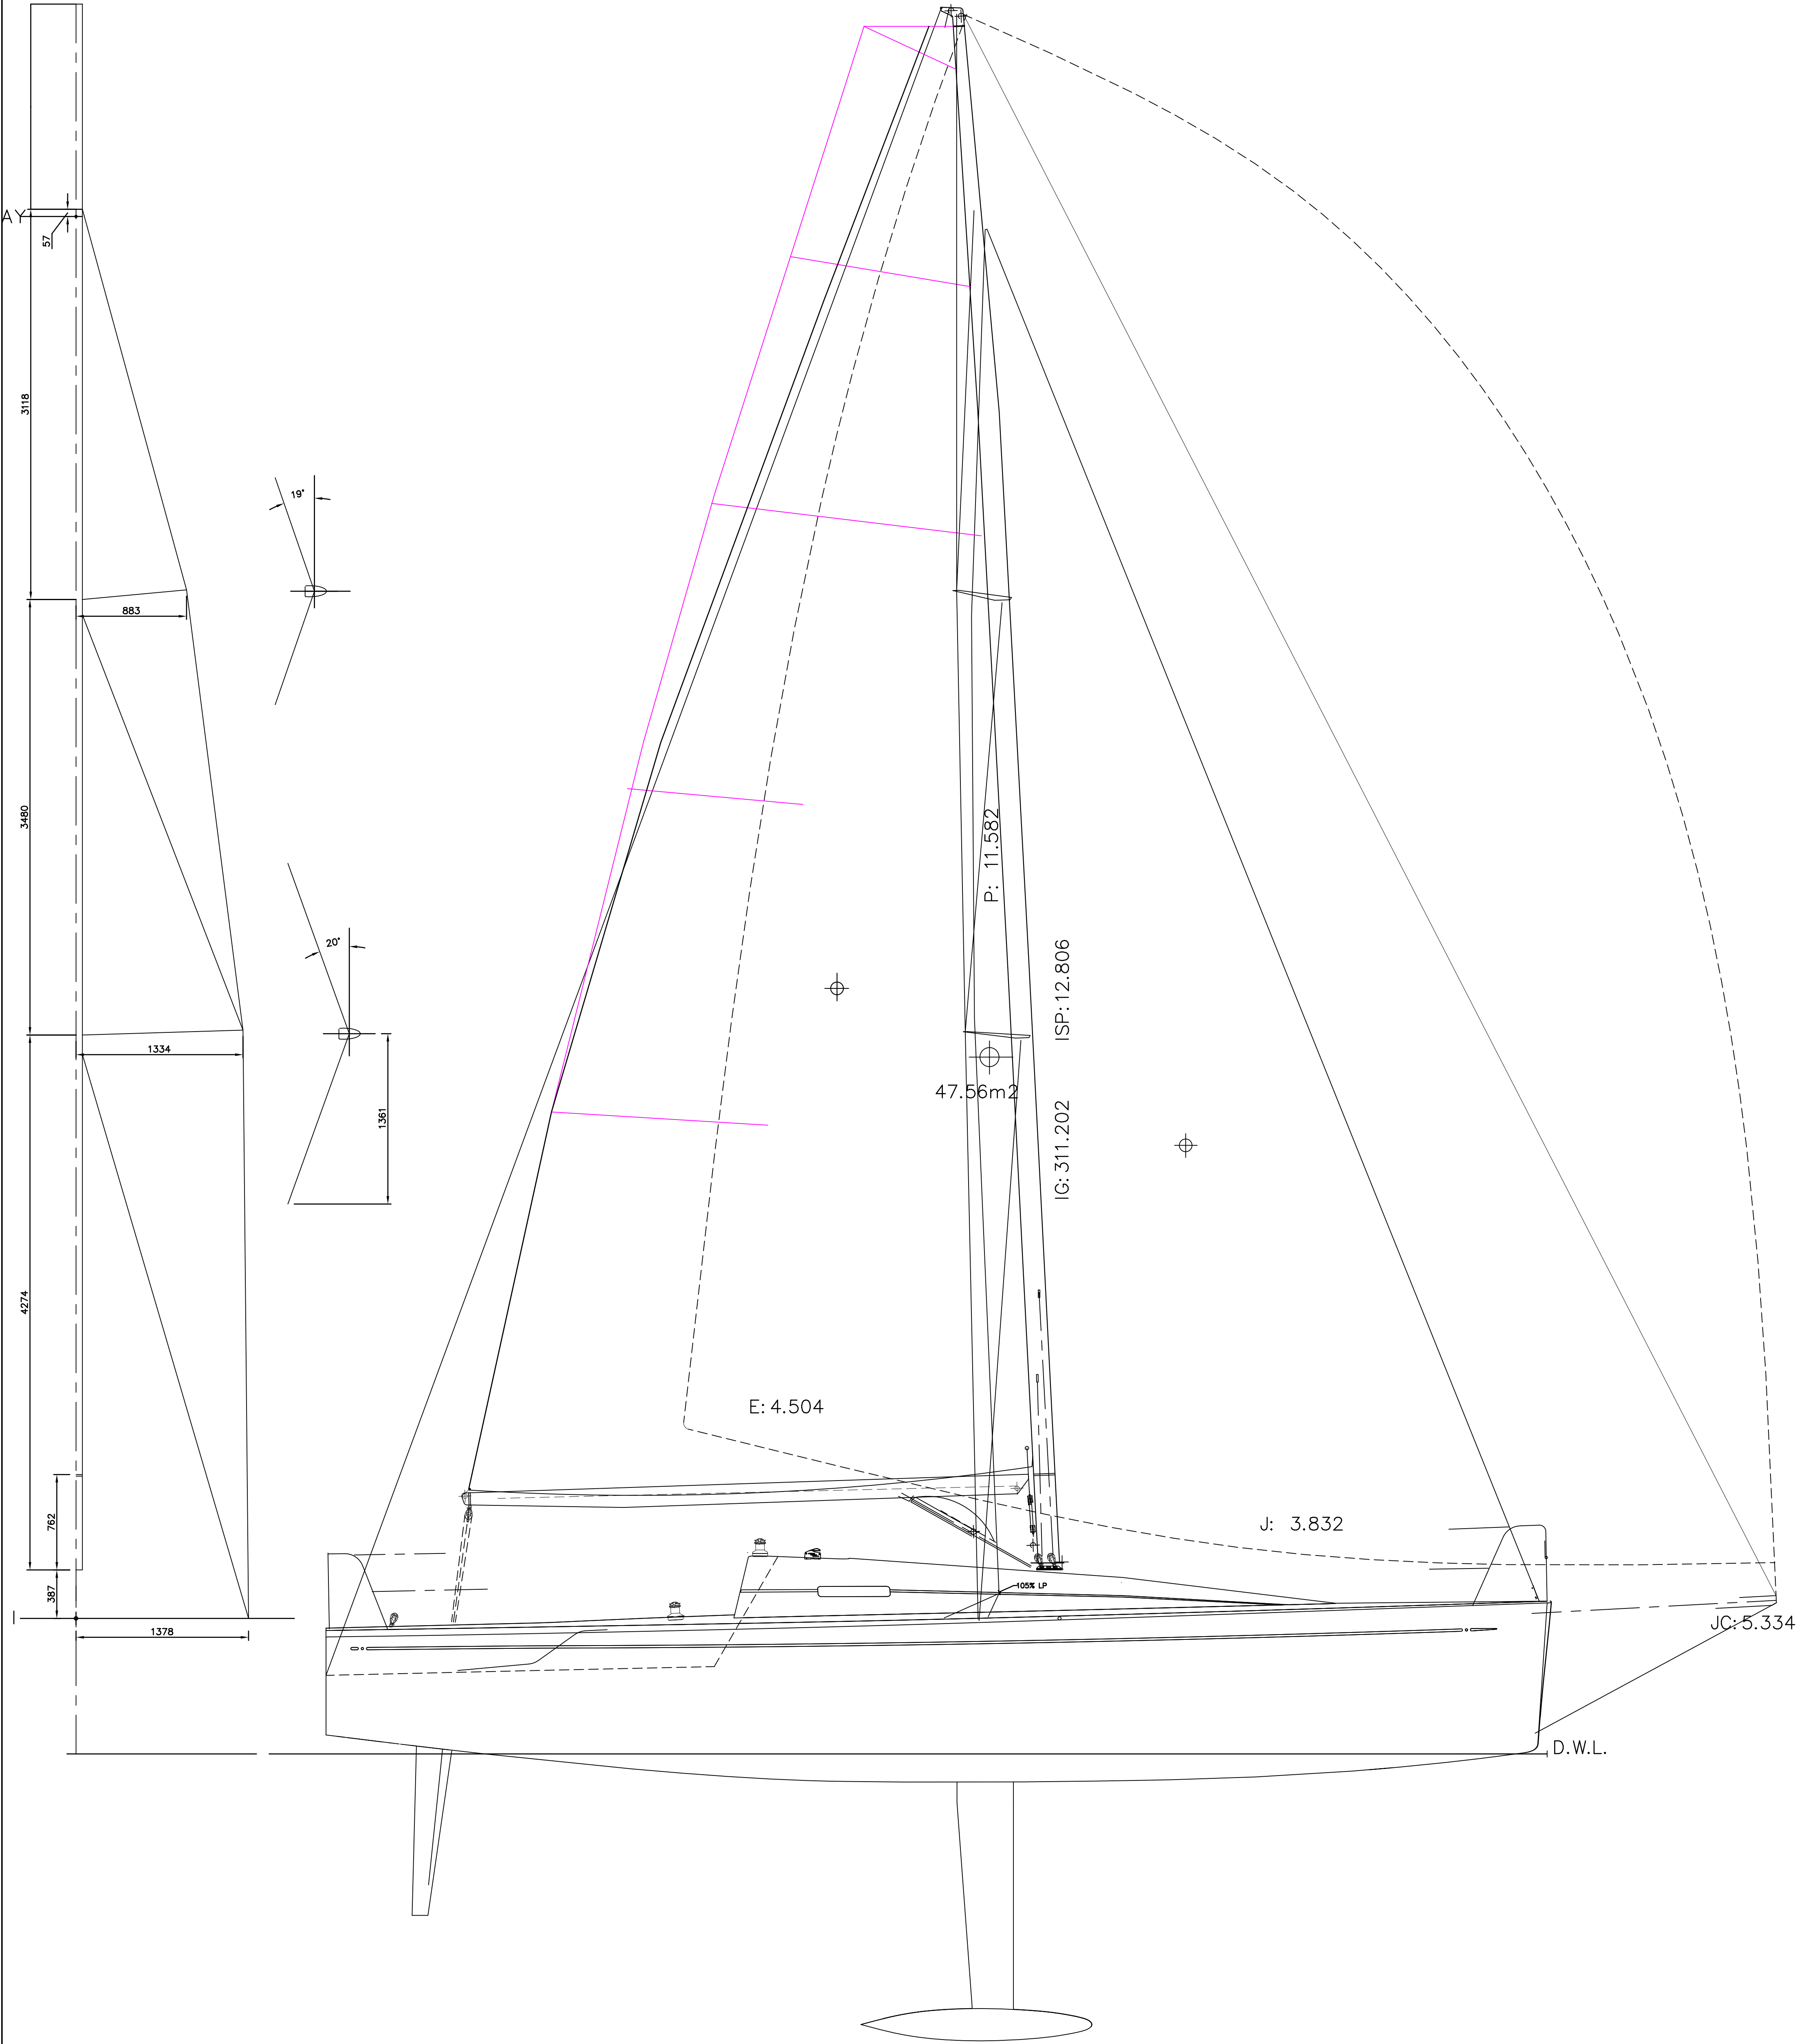

REV.	DATE:	BY:	DESC.:
A	5/9/2011	TK	1ST ISSUE
B	6/28/11	TK	REVISED TRAV LOC., ADDED PINHEAD MAIN PROF



194 N. Marina Drive
Suite 200A
Long Beach, CA 90803
P: 562.493.1808
F: 562.493.1823
www.kernandesign.com

SAIL PLAN
COLUMBIA C32
FOR:
COLUMBIA YACHTS

© COPYRIGHT: All rights to drawings and designs remain the property of Kernan Yacht Design, LLC, unless expressly granted in writing.

SCALE : 1:25

DWG. No : C32_050