


REV	DESCRIPTION
A	CHANGED AFT CASE POST, MAST DIA. 8/17/99

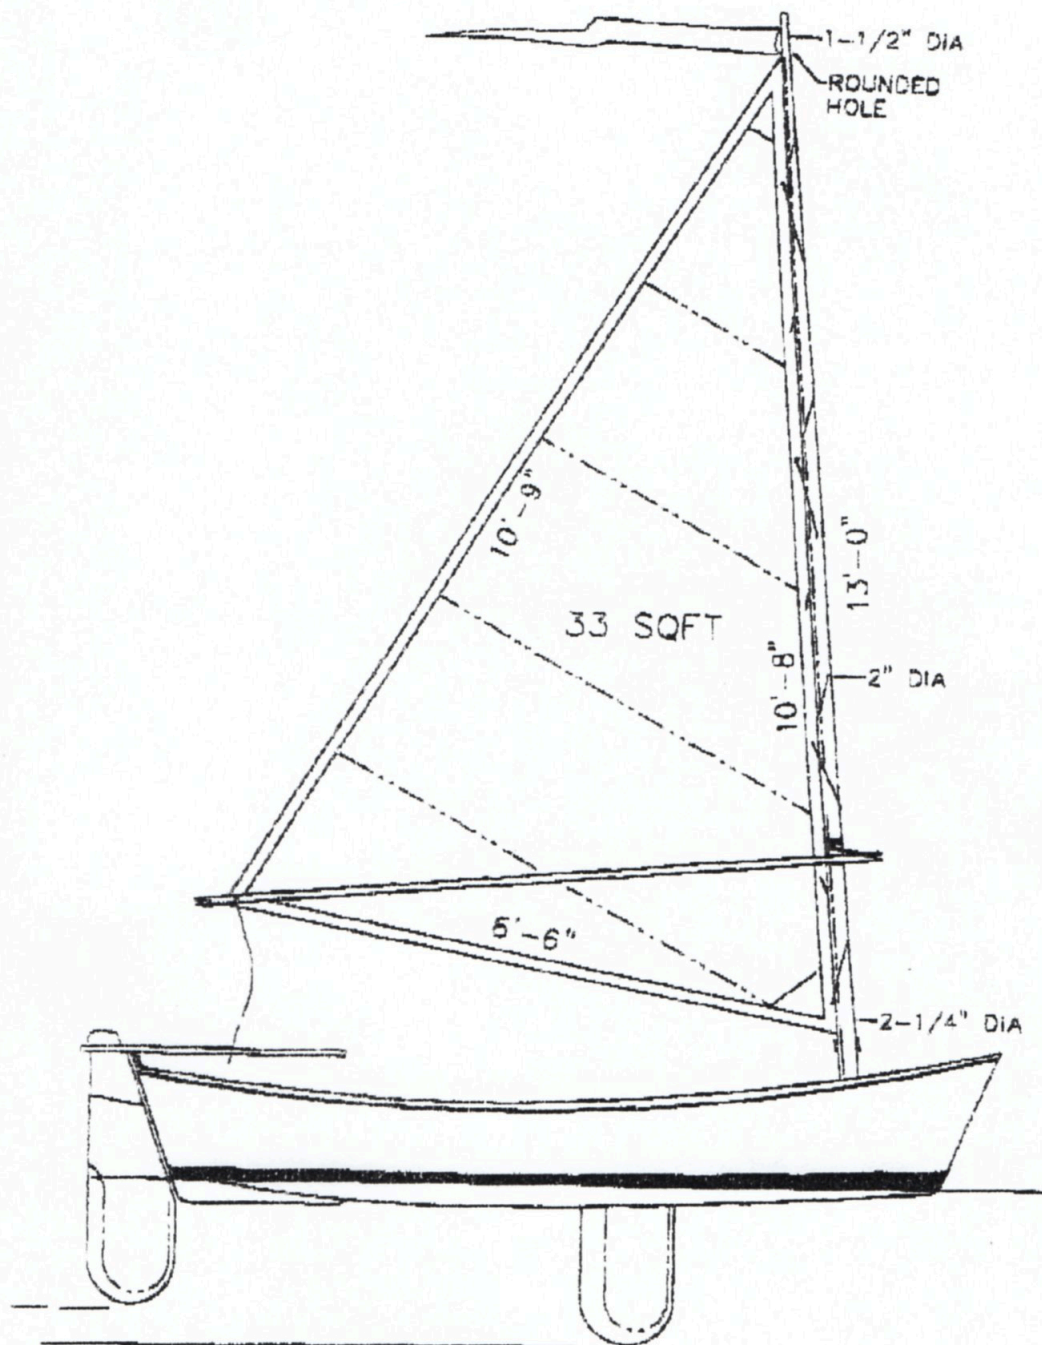


SAIL PLAN

CHESAPEAKE MARINE DESIGN
784 Creekview Rd-Severna Park, MD 21145

WEEKEND TRAINER

Drawn by Stambaugh	Drawings SAILPLAN	Date 8/18/99
Checked by Stambaugh	Scale 1/2"=1'	Project WTSAIL
Drawing File WTSAIL		Sheet 1 OF 2

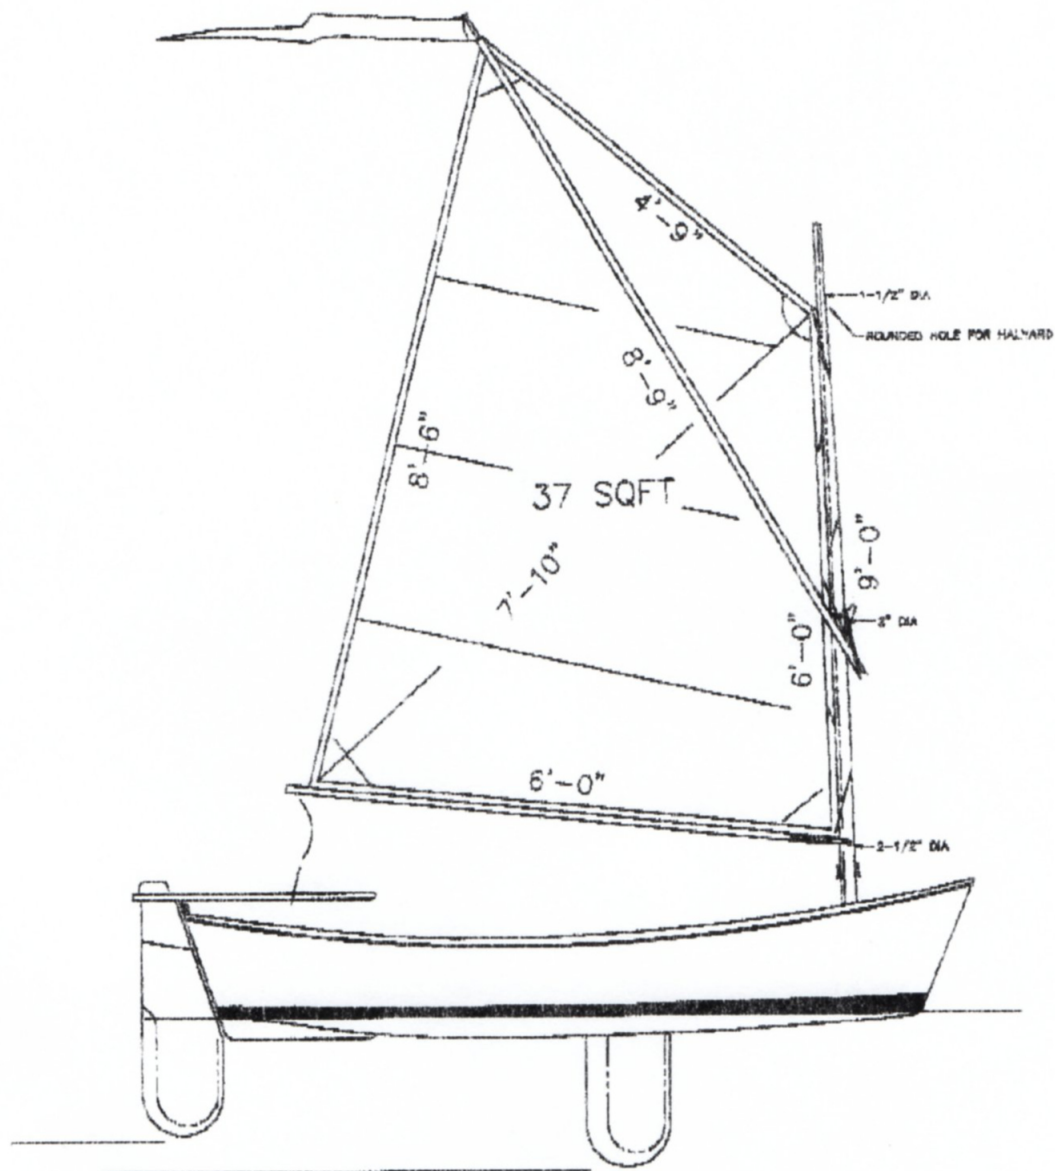

SAIL PLAN